

Date: Friday, 09/05/2008 1:45:36 PM
 User: Julie Lecocq

Process Sheet

Customer :	CU-DAR001 Dart Helicopters Services	Drawing Name :	FLOOR PROTCOR FWD RH
Job Number :	39160		
Estimate Number :	11234		
P.O. Number :		Part Number :	D32812
This Issue :	09/05/2008	S.O. No. :	
Prsht Rev. :	NC	Drawing Number :	D3281 REV. D
First Issue :	//	Project Number :	N/A
Previous Run :	38683	Drawing Revision :	D
	Type :	Material :	
	THERMOFORMING	Due Date :	16/05/2008
Written By :		Qty:	10
Checked & Approved By :	JUD 08.5.09	Um:	Each
Comment :	Est Rev A 04.07.01 New issue KJ/JLM Est Rev B 07.08.07 Thermoform in house DL Est Rev C 08.02.06 To reflect updated dwg. DL Est. Rev D 08.04.15 Material Change DL		

Additional Product

Job Number:



Seq. #:

Machine Or Operation:

Description :

1.0

MLEXS093F600602

GE PLASTICS LEXAN SHEET



Comment: Qty.: 4.3330 sf(s)/Unit Total : 43.3300 sf(s)

GE PLASTICS LEXAN SHEET

Material Batch Number M 106751

2.0

HAND FINISH TH

HAND FINISHING THERMOFORMING



Comment: HAND FINISHING THERMOFORMING

1) Cut Blanks

BB 08/05/15 X10

3.0

THERMOFORMING

THERMOFORMING MACHINE



Comment: THERMOFORMING MACHINE

Thermoform as per Dwg. D32811 and Folio FTA 008

Dwg. Rev. D

Folio Rev. B

BB 08/05/15 X10

4.0

QC2

INSPECT PARTS AS THEY COME OFF MACHINE



Comment: INSPECT PARTS AS THEY COME OFF MACHINE

W/O:		WORK ORDER CHANGES					
DATE	STEP	PROCEDURE CHANGE	By	Date	Qty	Approval Chief Eng / Prod Mgr	Approval QC Inspector

Part No: _____ PAR #: _____ Fault Category: _____ NCR: Yes No DQA: _____ Date: _____

QA: N/C Closed: _____ Date: _____

NCR:		WORK ORDER NON-CONFORMANCE (NCR)						
DATE	STEP	Description of NC Section A	Corrective Action Section B			Verification Section C	Approval Chief Eng	Approval QC Inspector
			Initial Chief Eng	Action Description Chief Eng	Sign & Date			

NOTE: Date & initial all entries

Date: Friday, 09/05/2008 1:45:36 PM
User: Julie Lecocq

Process Sheet

Customer: CU-DAR001 Dart Helicopters Services

Drawing Name: FLOOR PROTECTOR FWD RH

Job Number: 39160

Part Number: D32812

Job Number:



Seq. #:

Machine Or Operation:

Description :

5.0

HAND FINISH TH

HAND FINISHING THERMOFORMING



Comment: HAND FINISHING THERMOFORMING

1) Trim to Finished Dimensions

BB 08/05/21 x10

6.0

QC2

INSPECT PARTS AS THEY COME OFF MACHINE



Comment: INSPECT PARTS AS THEY COME OFF MACHINE

1) Check Surface finish for undesired marks, voids, dimples etc.

2) Check dimensions to ensure conformity to drawing tolerances.

BB 08/05/21 x10

7.0

QC5

INSPECT WORK TO CURRENT STEP



Comment: INSPECT WORK TO CURRENT STEP

S 08/05/21 (410)

8.0

PACKAGING 1

PACKAGING RESOURCE #1



Comment: PACKAGING RESOURCE #1

8/5/21

rot 8/5

9.0

QC21

FINAL INSPECTION/W/O RELEASE



Comment: FINAL INSPECTION/W/O RELEASE

08/05/23

Job Completion



MF 08-05-20

W/O:		WORK ORDER CHANGES					
DATE	STEP	PROCEDURE CHANGE	By	Date	Qty	Approval Chief Eng / Prod Mgr	Approval QC Inspector

Part No: _____ PAR #: _____ Fault Category: _____ NCR: Yes No DQA: _____ Date: _____

QA: N/C Closed: _____ Date: _____

NCR:		WORK ORDER NON-CONFORMANCE (NCR)						
DATE	STEP	Description of NC Section A	Corrective Action Section B			Verification Section C	Approval Chief Eng	Approval QC Inspector
			Initial Chief Eng	Action Description Chief Eng	Sign & Date			

NOTE: Date & initial all entries

DART AEROSPACE LTD		Work Order: 391160
Description: Floor Protector, Fwd RH		Part Number: D3281-2
Inspection Dwg: D3281	Rev: C	Page 1 of 1

FIRST ARTICLE INSPECTION CHECKLIST

☒ First Article ☐ Prototype

THERMOFORMING SECTION

Description	Accept	Reject	Method of Inspection	Comments
Inside Radii less than 0.1875" Go/No Go	✓			
Shape Definition	✓			
Texture Retention	✓			
Material imperfections such as bumps, cracks, voids, scratching	✓			

Measured by: BB	Date: 08/05/20
------------------------	-----------------------

TRIMMING SECTION

Drawing Dimension	Tolerance	Actual Dimension	Accept	Reject	Method of Inspection	Comments
18.3	+/-0.100	18.275	✓			
17.4	+/-0.100	17.35	✓			
12.1	+/-0.100	12.15	✓			
0.95	+/-0.030	.992	✓			
0.25	+/-0.030	.266	✓			
0.030	Min	.40	✓			
0.070	+/-0.010	.75	✓			

Measured by: BB	Date: 08/05/20
Audited by: C	Date: 08/05/20
Prototype Approval: N/A	Date: N/A

Rev	Date	Change	Revised by	Approved
A	08.02.28	New Issue	KJ/DL	
B	08.04.16	Dimensions updated per Dwg Rev D	KJ/DL	

W/O:		WORK ORDER CHANGES					
DATE	STEP	PROCEDURE CHANGE	By	Date	Qty	Approval Chief Eng / Prod Mgr	Approval QC Inspector

Part No: _____ PAR #: _____ Fault Category: _____ NCR: Yes No DQA: _____ Date: _____

QA: N/C Closed: _____ Date: _____



NCR:		WORK ORDER NON-CONFORMANCE (NCR)						
DATE	STEP	Description of NC Section A	Corrective Action Section B			Verification Section C	Approval Chief Eng	Approval QC Inspector
			Initial Chief Eng	Action Description Chief Eng	Sign & Date			

NOTE: Date & initial all entries

8 7 6 5 4 3 2 1

D
C
B
A

D
C
B
A

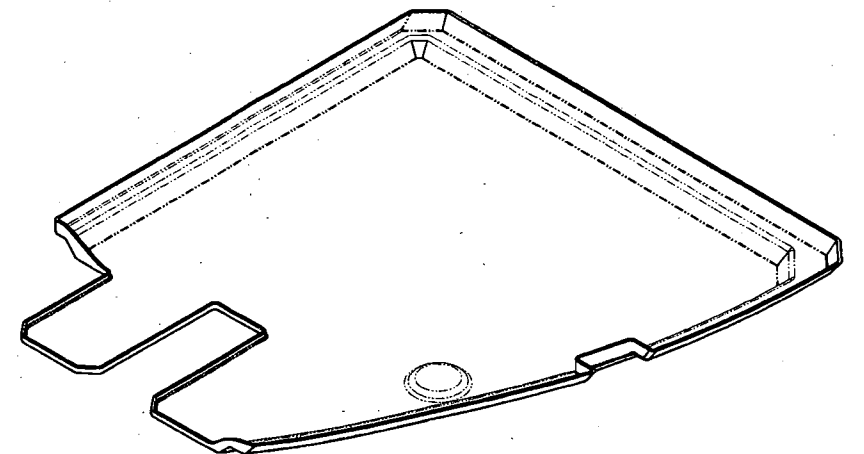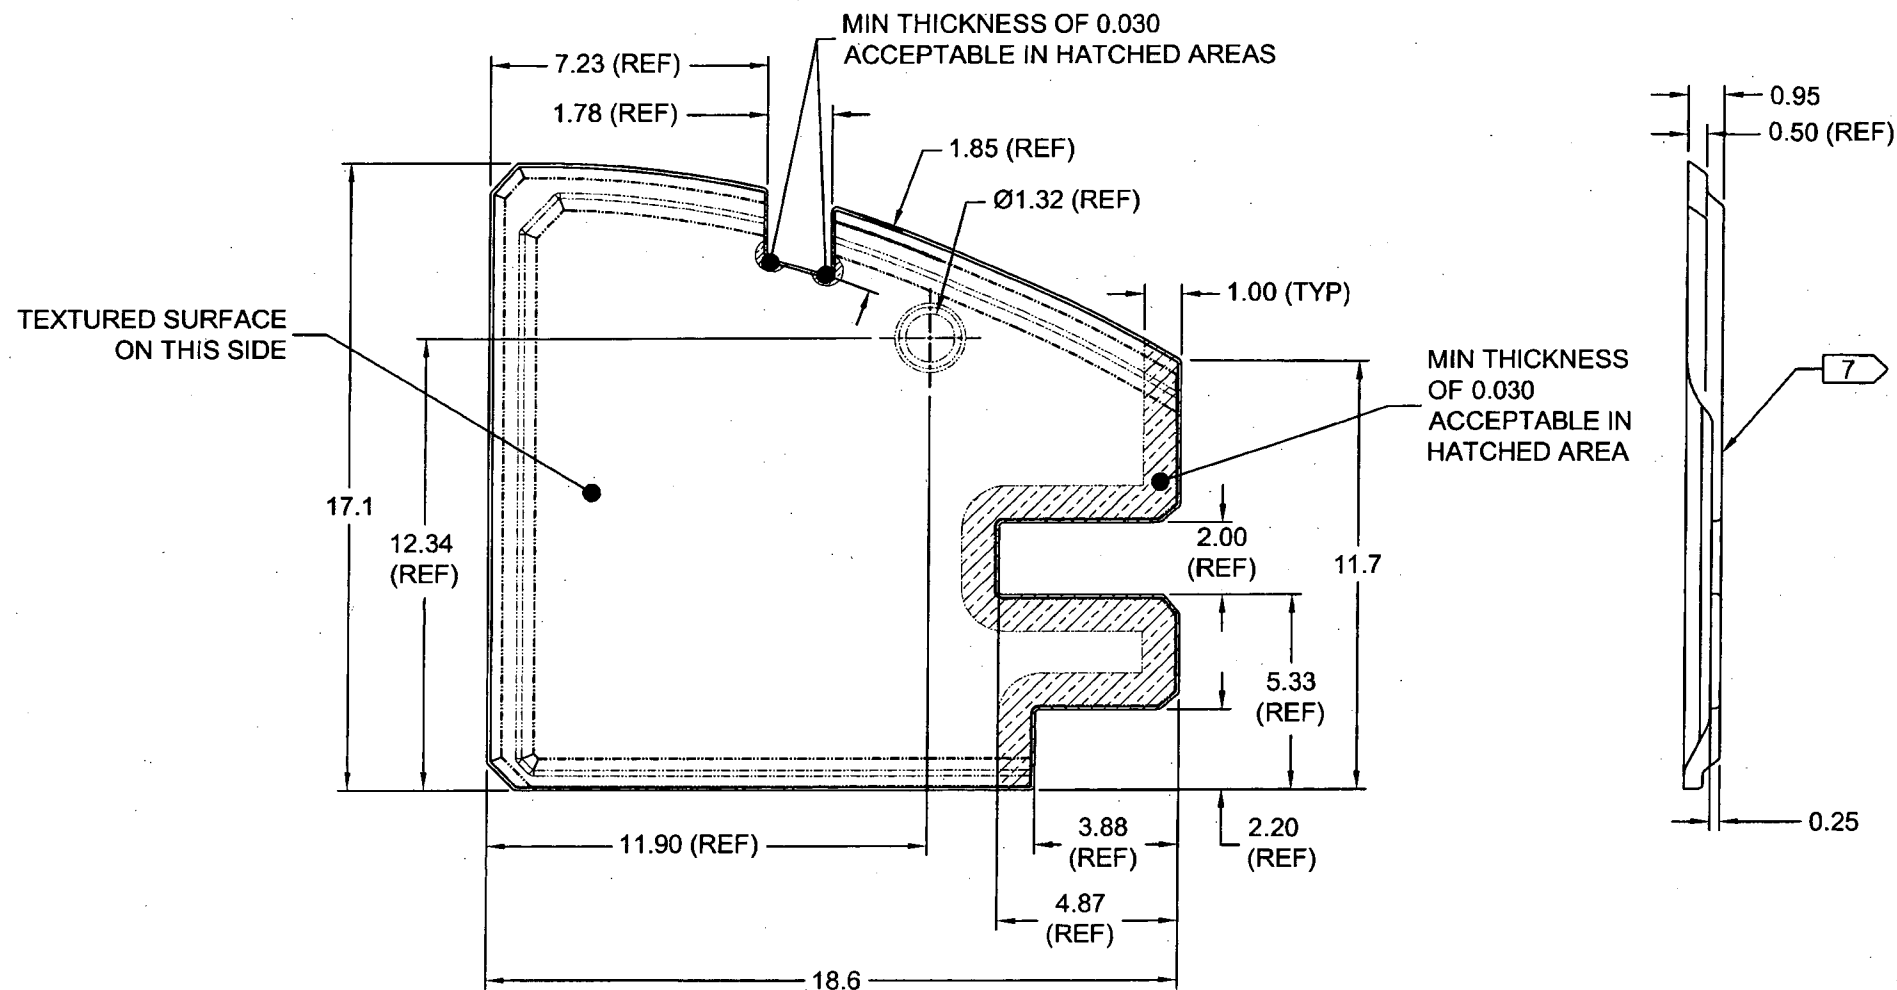

SHOP COPY
RETURN TO
ENGINEERING
UNCONTROLLED COPY
SUBJECT TO AMENDMENT
WITHOUT NOTICE
WORK ORDER
NO. 39160




RELEASED
08.04.11 WPD

D3281-1 FLOOR PROTECTOR

D3281-1 NOTES:

- 1) THERMOFORM WITH MOLD D3281-1T1 PER DART QSI 022; TRIM AS SHOWN
MINIMUM THICKNESS AFTER FORMING: 0.070" EXCEPT WHERE INDICATED
- 2) MATERIAL: LEXAN F6006, BLACK No. 701, 0.093" THICK
(REF DART SPEC MLEXS.093-F6006-02)
- 3) FINISH: NONE
- 4) TOLERANCES: PER DART QSI 018 UNLESS OTHERWISE NOTED
- 5) UNITS: INCHES UNLESS OTHERWISE NOTED
- 6) BREAK SHARP EDGES: 0.010 MAX
- 7) IDENTIFICATION: IDENTIFY WITH DART P/N "D3281-1" AND BATCH NUMBER "BXXXXX" ON SMOOTH SIDE OF PART USING VIBRATING STYLUS
- 8) WEIGHT: 0.95 lb.

D	THICKNESS 0.093 WAS 0.125, MIN THICKNESS 0.070 WAS 0.080, P/N AND B/N ID WITH VIBRATING STYLUS (ZN A7-1, A7-2, A7-3, A7-4); D3281-4 NOW ON PAGE 4; CORRECT WEIGHTS (ZN A8-1, A8-2, A8-3, A8-4)	PH	08.03.28
C	UPDATE DIMS TO MATCH PARTS: COLOUR 701 WAS 700; GENERAL UPDATE	LE	07.10.09
B	NOW LEXAN; DIMS AS MANUFACTURED	CP	05.11.25
A	NEW ISSUE	CP	04.05.03
REV.	DESCRIPTION	BY	DATE
DESIGN	92	DART AEROSPACE LTD HAWKESBURY, ONTARIO, CANADA	
DRAWN	PA		
CHECKED	3	DRAWING NO.	REV. D
MFG. APPR.	PA	D3281	SHEET 1 OF 4
APPROVED	WPD	TITLE	SCALE
DE APPR.	PA	FLOOR PROTECTOR	NTS
DATE	08.03.28	COPYRIGHT © 2004 BY DART AEROSPACE LTD THIS DOCUMENT IS PRIVATE AND CONFIDENTIAL AND IS SUPPLIED ON THE EXPRESS CONDITION THAT IT IS NOT TO BE USED FOR ANY PURPOSE OR COMMUNICATED TO ANY OTHER PERSON WITHOUT WRITTEN PERMISSION FROM DART AEROSPACE LTD.	

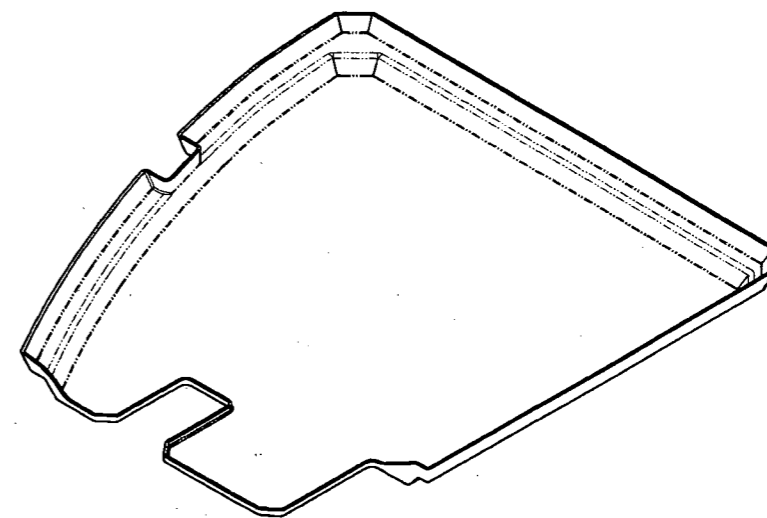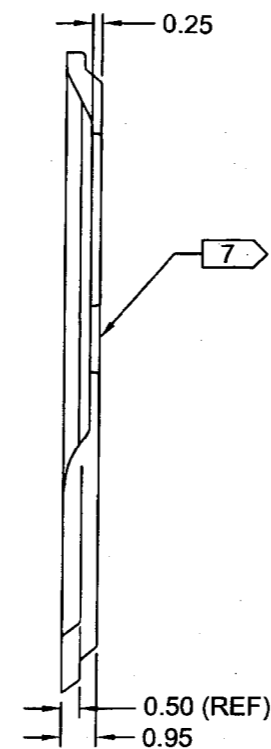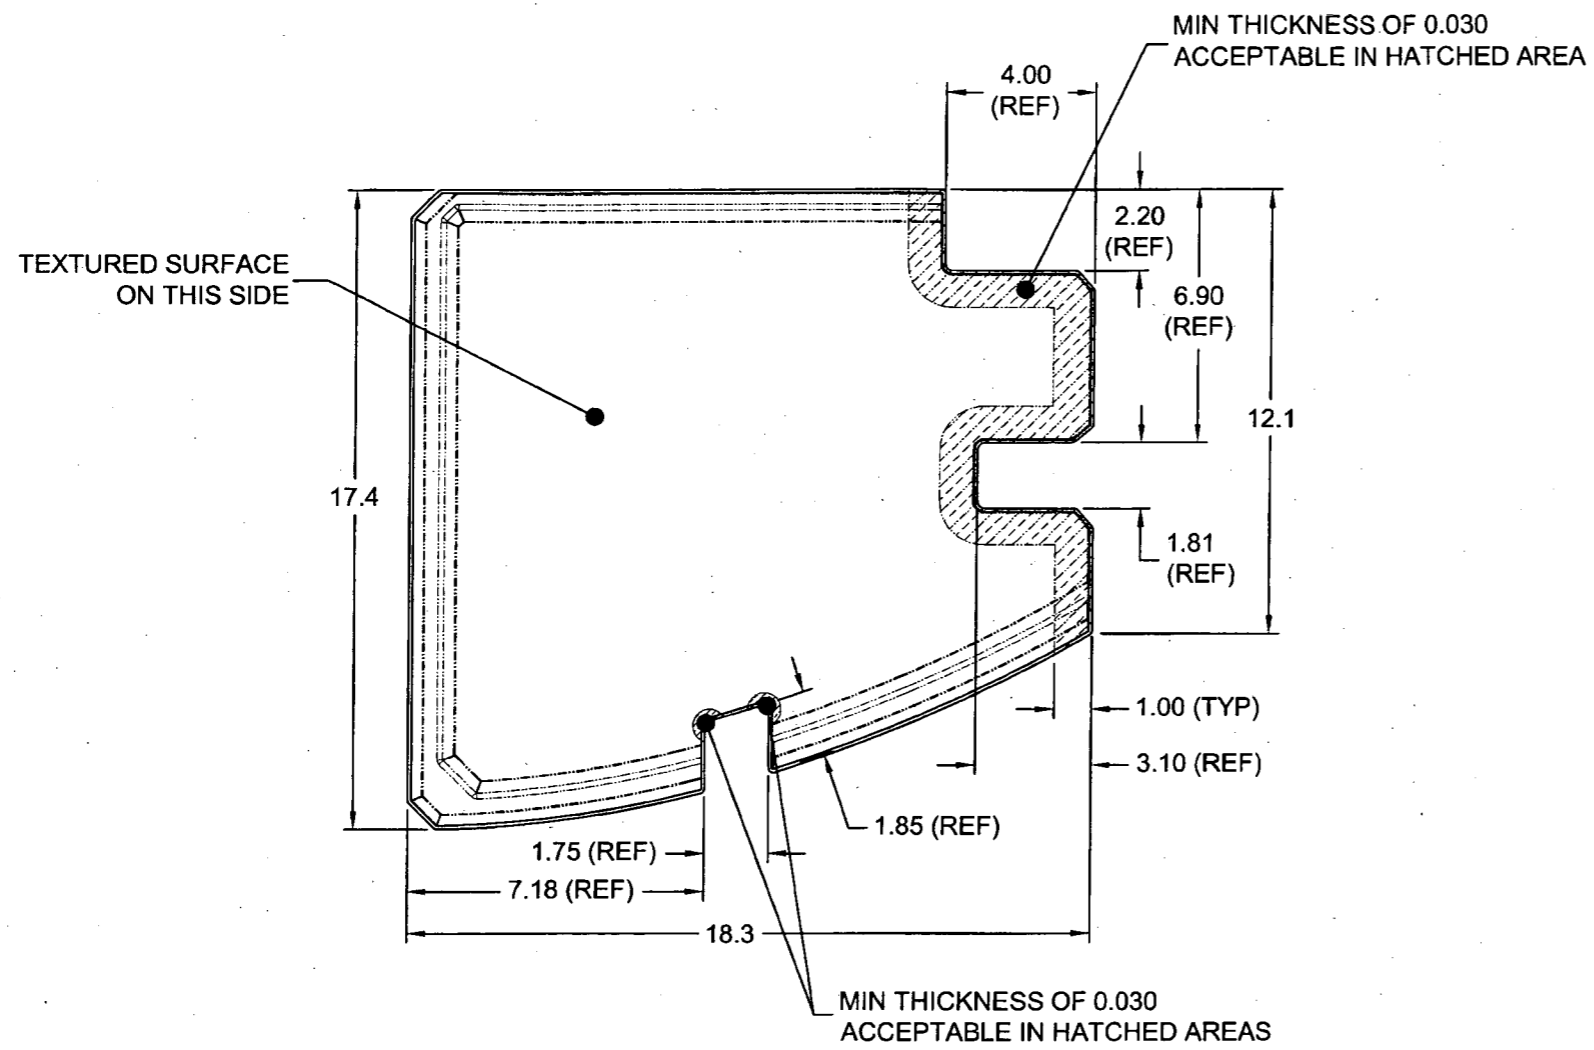

SHOP COPY
RETURN TO
ENGINEERING
UNCONTROLLED COPY
SUBJECT TO AMENDMENT
WITHOUT NOTICE
WORK ORDER
NO. 39160




D3281-2 FLOOR PROTECTOR

D3281-2 NOTES:

- 1) THERMOFORM WITH MOLD D3281-2T1 PER DART QSI 022; TRIM AS SHOWN
MINIMUM THICKNESS AFTER FORMING: 0.070" EXCEPT WHERE INDICATED
- 2) MATERIAL: LEXAN F6006, BLACK No. 701, 0.093" THICK
(REF DART SPEC MLEXS.093-F6006-02)
- 3) FINISH: NONE
- 4) TOLERANCES: PER DART QSI 018 UNLESS OTHERWISE NOTED
- 5) UNITS: INCHES UNLESS OTHERWISE NOTED
- 6) BREAK SHARP EDGES: 0.010 MAX
- 7) IDENTIFICATION: IDENTIFY WITH DART P/N "D3281-2" AND BATCH NUMBER "BXXXXX" ON SMOOTH SIDE OF PART USING VIBRATING STYLUS
- 8) WEIGHT: 0.97 lb

RELEASED
11.08.11.04

DESIGN		DART AEROSPACE LTD	
DRAWN		HAWKESBURY, ONTARIO, CANADA	
CHECKED		DRAWING NO.	REV. D
MFG. APPR.		D3281	SHEET 2 OF 4
APPROVED		TITLE	SCALE
DE APPR.		FLOOR PROTECTOR	NTS
DATE	08.03.28	<small>COPYRIGHT © 2004 BY DART AEROSPACE LTD THIS DOCUMENT IS PRIVATE AND CONFIDENTIAL AND IS SUPPLIED ON THE EXPRESS CONDITION THAT IT IS NOT TO BE USED FOR ANY PURPOSE OR COPIED OR COMMUNICATED TO ANY OTHER PERSON WITHOUT WRITTEN PERMISSION FROM DART AEROSPACE LTD.</small>	

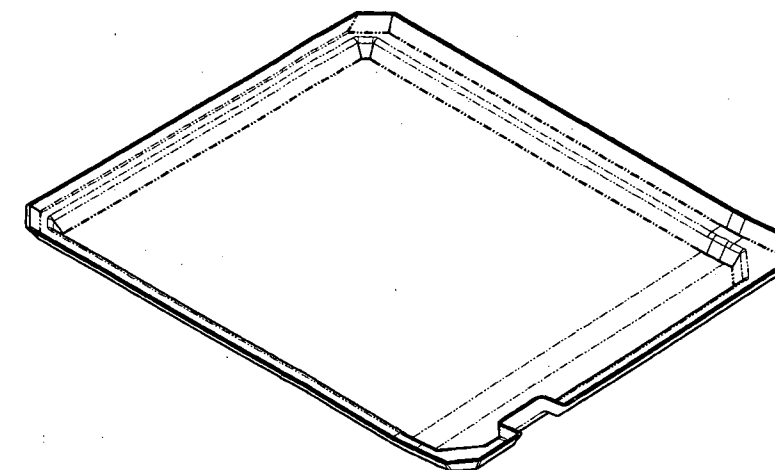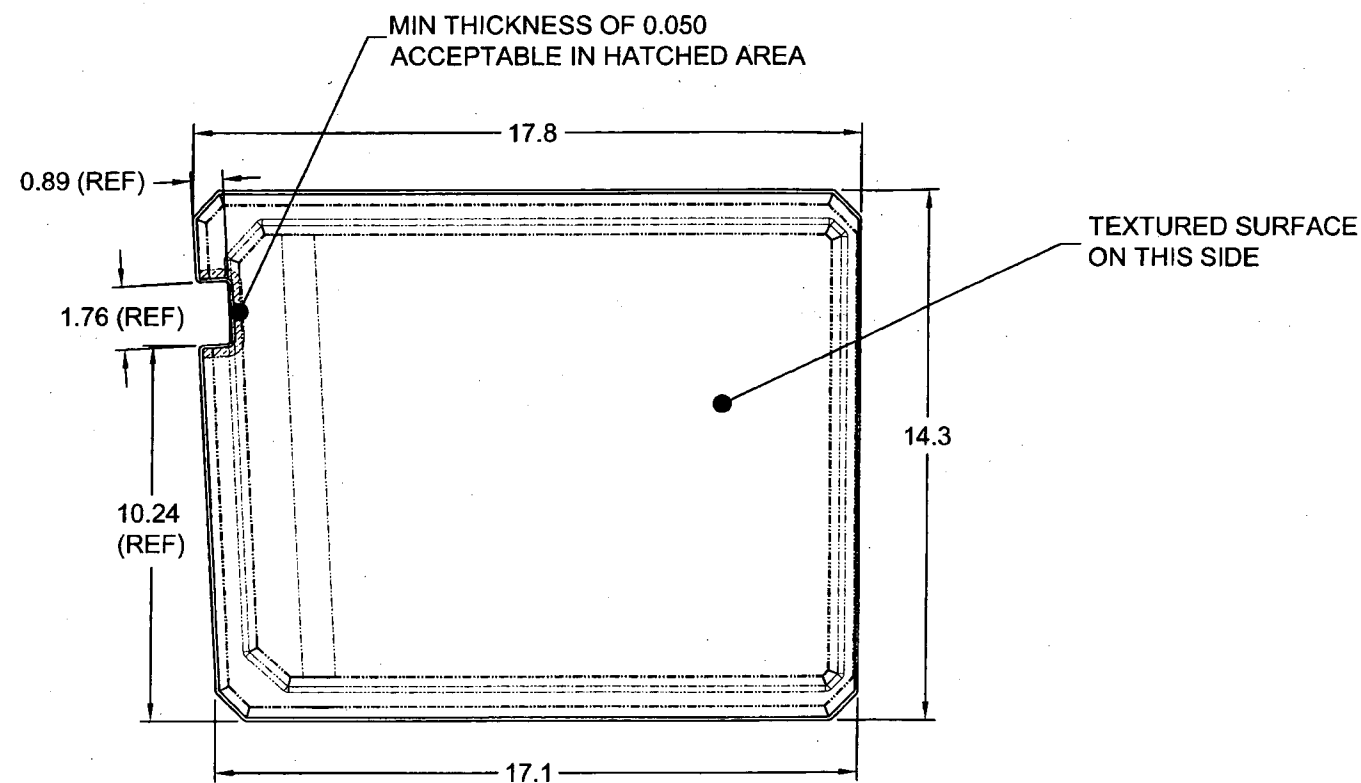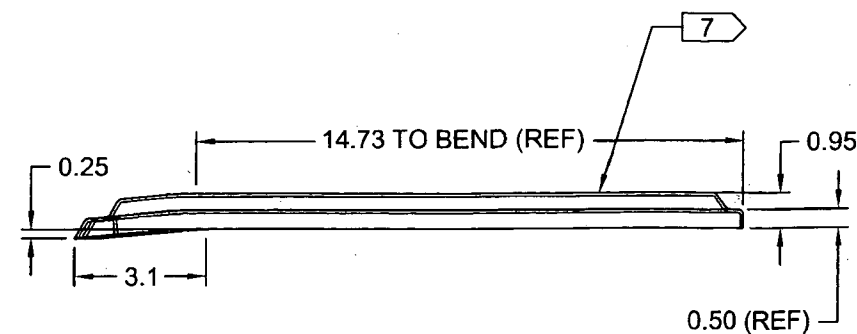

D3281-3 FLOOR PROTECTOR

D3281-3 NOTES:

- 1) THERMOFORM WITH MOLD D3281-3T1 PER DART QSI 022; TRIM AS SHOWN
MINIMUM THICKNESS AFTER FORMING: 0.070" EXCEPT WHERE INDICATED
- 2) MATERIAL: LEXAN F6006, BLACK No. 701, 0.093" THICK
(REF DART SPEC MLEXS.093-F6006-02)
- 3) FINISH: NONE
- 4) TOLERANCES: PER DART QSI 018 UNLESS OTHERWISE NOTED
- 5) UNITS: INCHES UNLESS OTHERWISE NOTED
- 6) BREAK SHARP EDGES: 0.010 MAX
- 7) IDENTIFICATION: IDENTIFY WITH DART P/N "D3281-3" AND BATCH NUMBER "BXXXXX" ON SMOOTH SIDE OF PART USING VIBRATING STYLUS
- 8) WEIGHT: 0.87 lb



SHOP COPY
RETURN TO
ENGINEERING
UNCONTROLLED COPY
SUBJECT TO AMENDMENT
WITHOUT NOTICE
WORK ORDER
NO. 39160

RELEASED
08-04-11 MPD

DESIGN	92	DART AEROSPACE LTD	
DRAWN	14	HAWKESBURY, ONTARIO, CANADA	
CHECKED	3	DRAWING NO.	REV. D
MFG. APPR.	MD	D3281	SHEET 3 OF 4
APPROVED	MD	TITLE	SCALE
DE APPR.	MD	FLOOR PROTECTOR	NTS
DATE	08.03.28	COPYRIGHT © 2004 BY DART AEROSPACE LTD THIS DOCUMENT IS PRIVATE AND CONFIDENTIAL AND IS SUPPLIED ON THE EXPRESS CONDITION THAT IT IS NOT TO BE USED FOR ANY PURPOSE OR COPIED OR COMMUNICATED TO ANY OTHER PERSON WITHOUT WRITTEN PERMISSION FROM DART AEROSPACE LTD.	


8 7 6 5 4 3 2 1

D

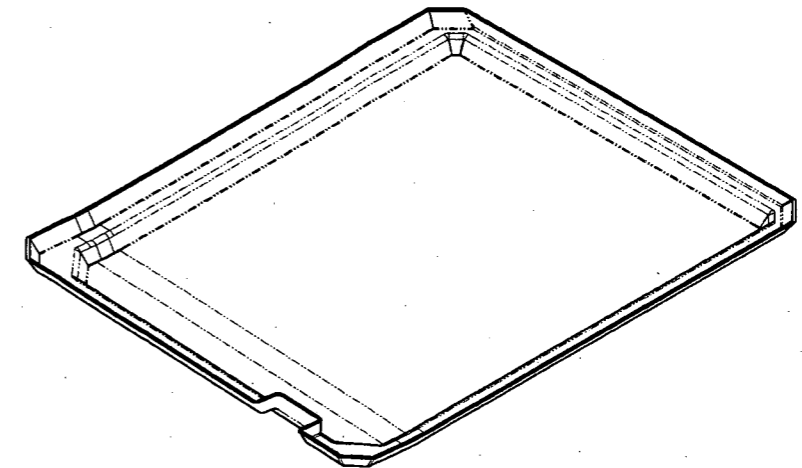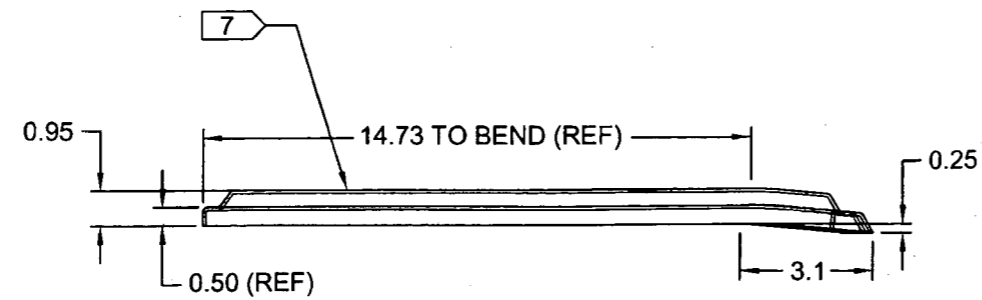

C

TEXTURED SURFACE
ON THIS SIDE

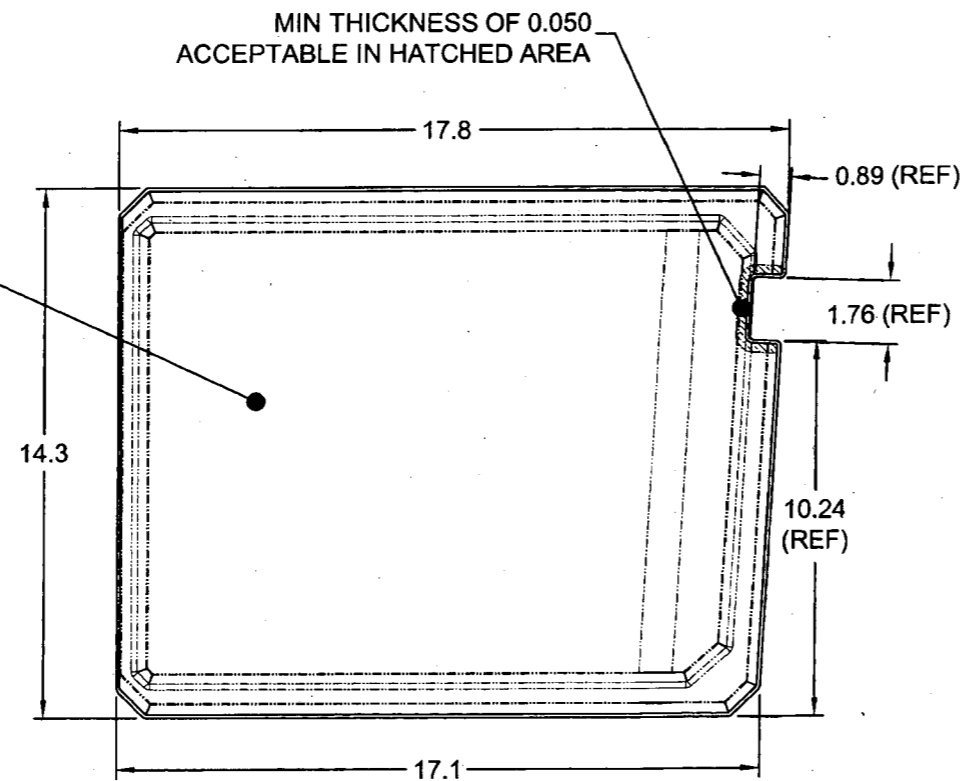

B

D3281-4 FLOOR PROTECTOR

SHOP COPY
RETURN TO
ENGINEERING
UNCONTROLLED COPY
SUBJECT TO AMENDMENT
WITHOUT NOTICE
WORK ORDER
NO. 39160

D3281-4 NOTES:

- 1) THERMOFORM WITH MOLD D3281-4T1 PER DART QSI 022; TRIM AS SHOWN
MINIMUM THICKNESS AFTER FORMING: 0.070" EXCEPT WHERE INDICATED
- 2) MATERIAL: LEXAN F6006, BLACK No. 701, 0.093" THICK
(REF DART SPEC MLEXS.093-F6006-02)
- 3) FINISH: NONE
- 4) TOLERANCES: PER DART QSI 018 UNLESS OTHERWISE NOTED
- 5) UNITS: INCHES UNLESS OTHERWISE NOTED
- 6) BREAK SHARP EDGES: 0.010 MAX
- 7) IDENTIFICATION: IDENTIFY WITH DART P/N "D3281-4" AND BATCH NUMBER "BXXXXX" ON SMOOTH SIDE OF PART USING VIBRATING STYLUS
- 8) WEIGHT: 0.87 lb



RELEASED
08-04-11 MJD

DESIGN	97	DART AEROSPACE LTD	
DRAWN	97	HAWKESBURY, ONTARIO, CANADA	
CHECKED		DRAWING NO.	REV. D
MFG. APPR.		D3281	SHEET 4 OF 4
APPROVED		TITLE	SCALE
DE APPR.		FLOOR PROTECTOR	NTS
DATE	08.03.28	<small>COPYRIGHT © 2004 BY DART AEROSPACE LTD THIS DOCUMENT IS PRIVATE AND CONFIDENTIAL AND IS SUPPLIED ON THE EXPRESS CONDITION THAT IT IS NOT TO BE USED FOR ANY PURPOSE OR COPIED OR COMMUNICATED TO ANY OTHER PERSON WITHOUT WRITTEN PERMISSION FROM DART AEROSPACE LTD.</small>	

8 7 6 5 4 3 2 1

A

A